

20 (TE)




21 (TE)



22 (TE)



Bauteil B (gesamt)
844,70 m²
mind. RH 6,91 m
Betonplatte
FBOK - 0,00

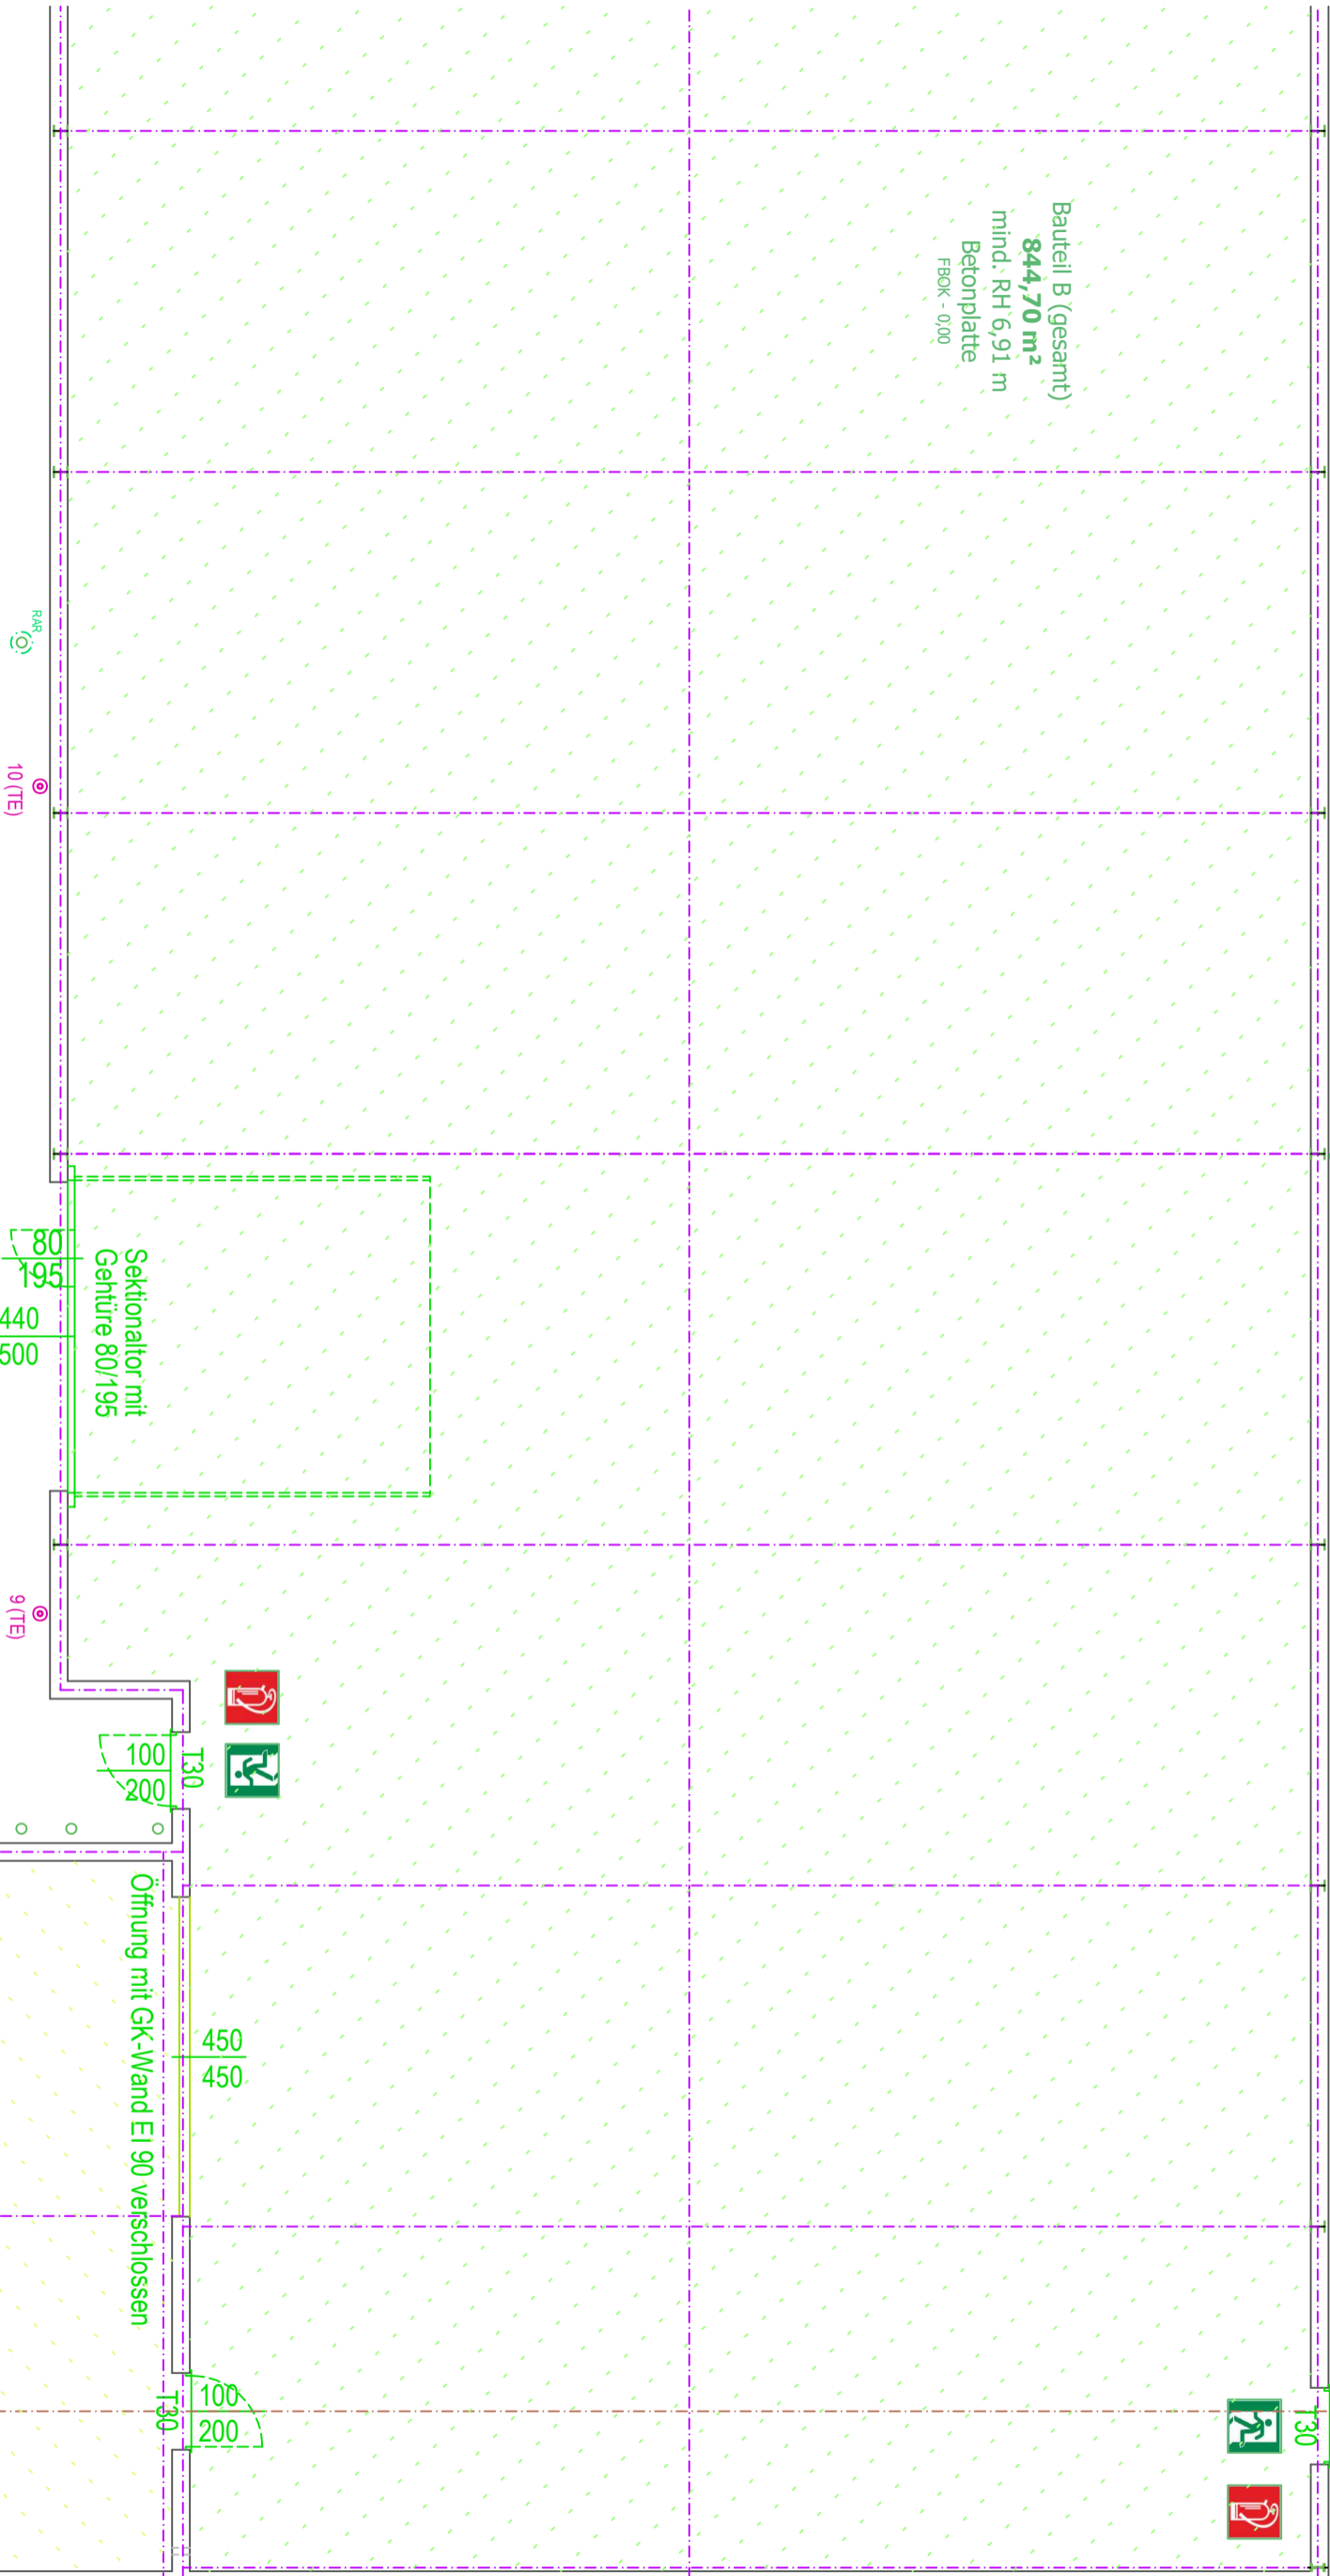

Sektionaltor mit
Gehlüre 80/195

80
195
440
500

Öffnung mit GK-Wand EI 90 verschlossen

450
450

Bauteil C (gesamt)
97,60 m²
mind. RH 5,73 m
Betonplatte
FBOK - 0,00

Durchfahrt

ERD- GESCHOSS



SOK
SUK
T=
DN 1000; KL B

8 (TE)



100
200
T30

100
200
T30

100
200
T30

